


VILLAGE OF CLINTON

Watermain Map

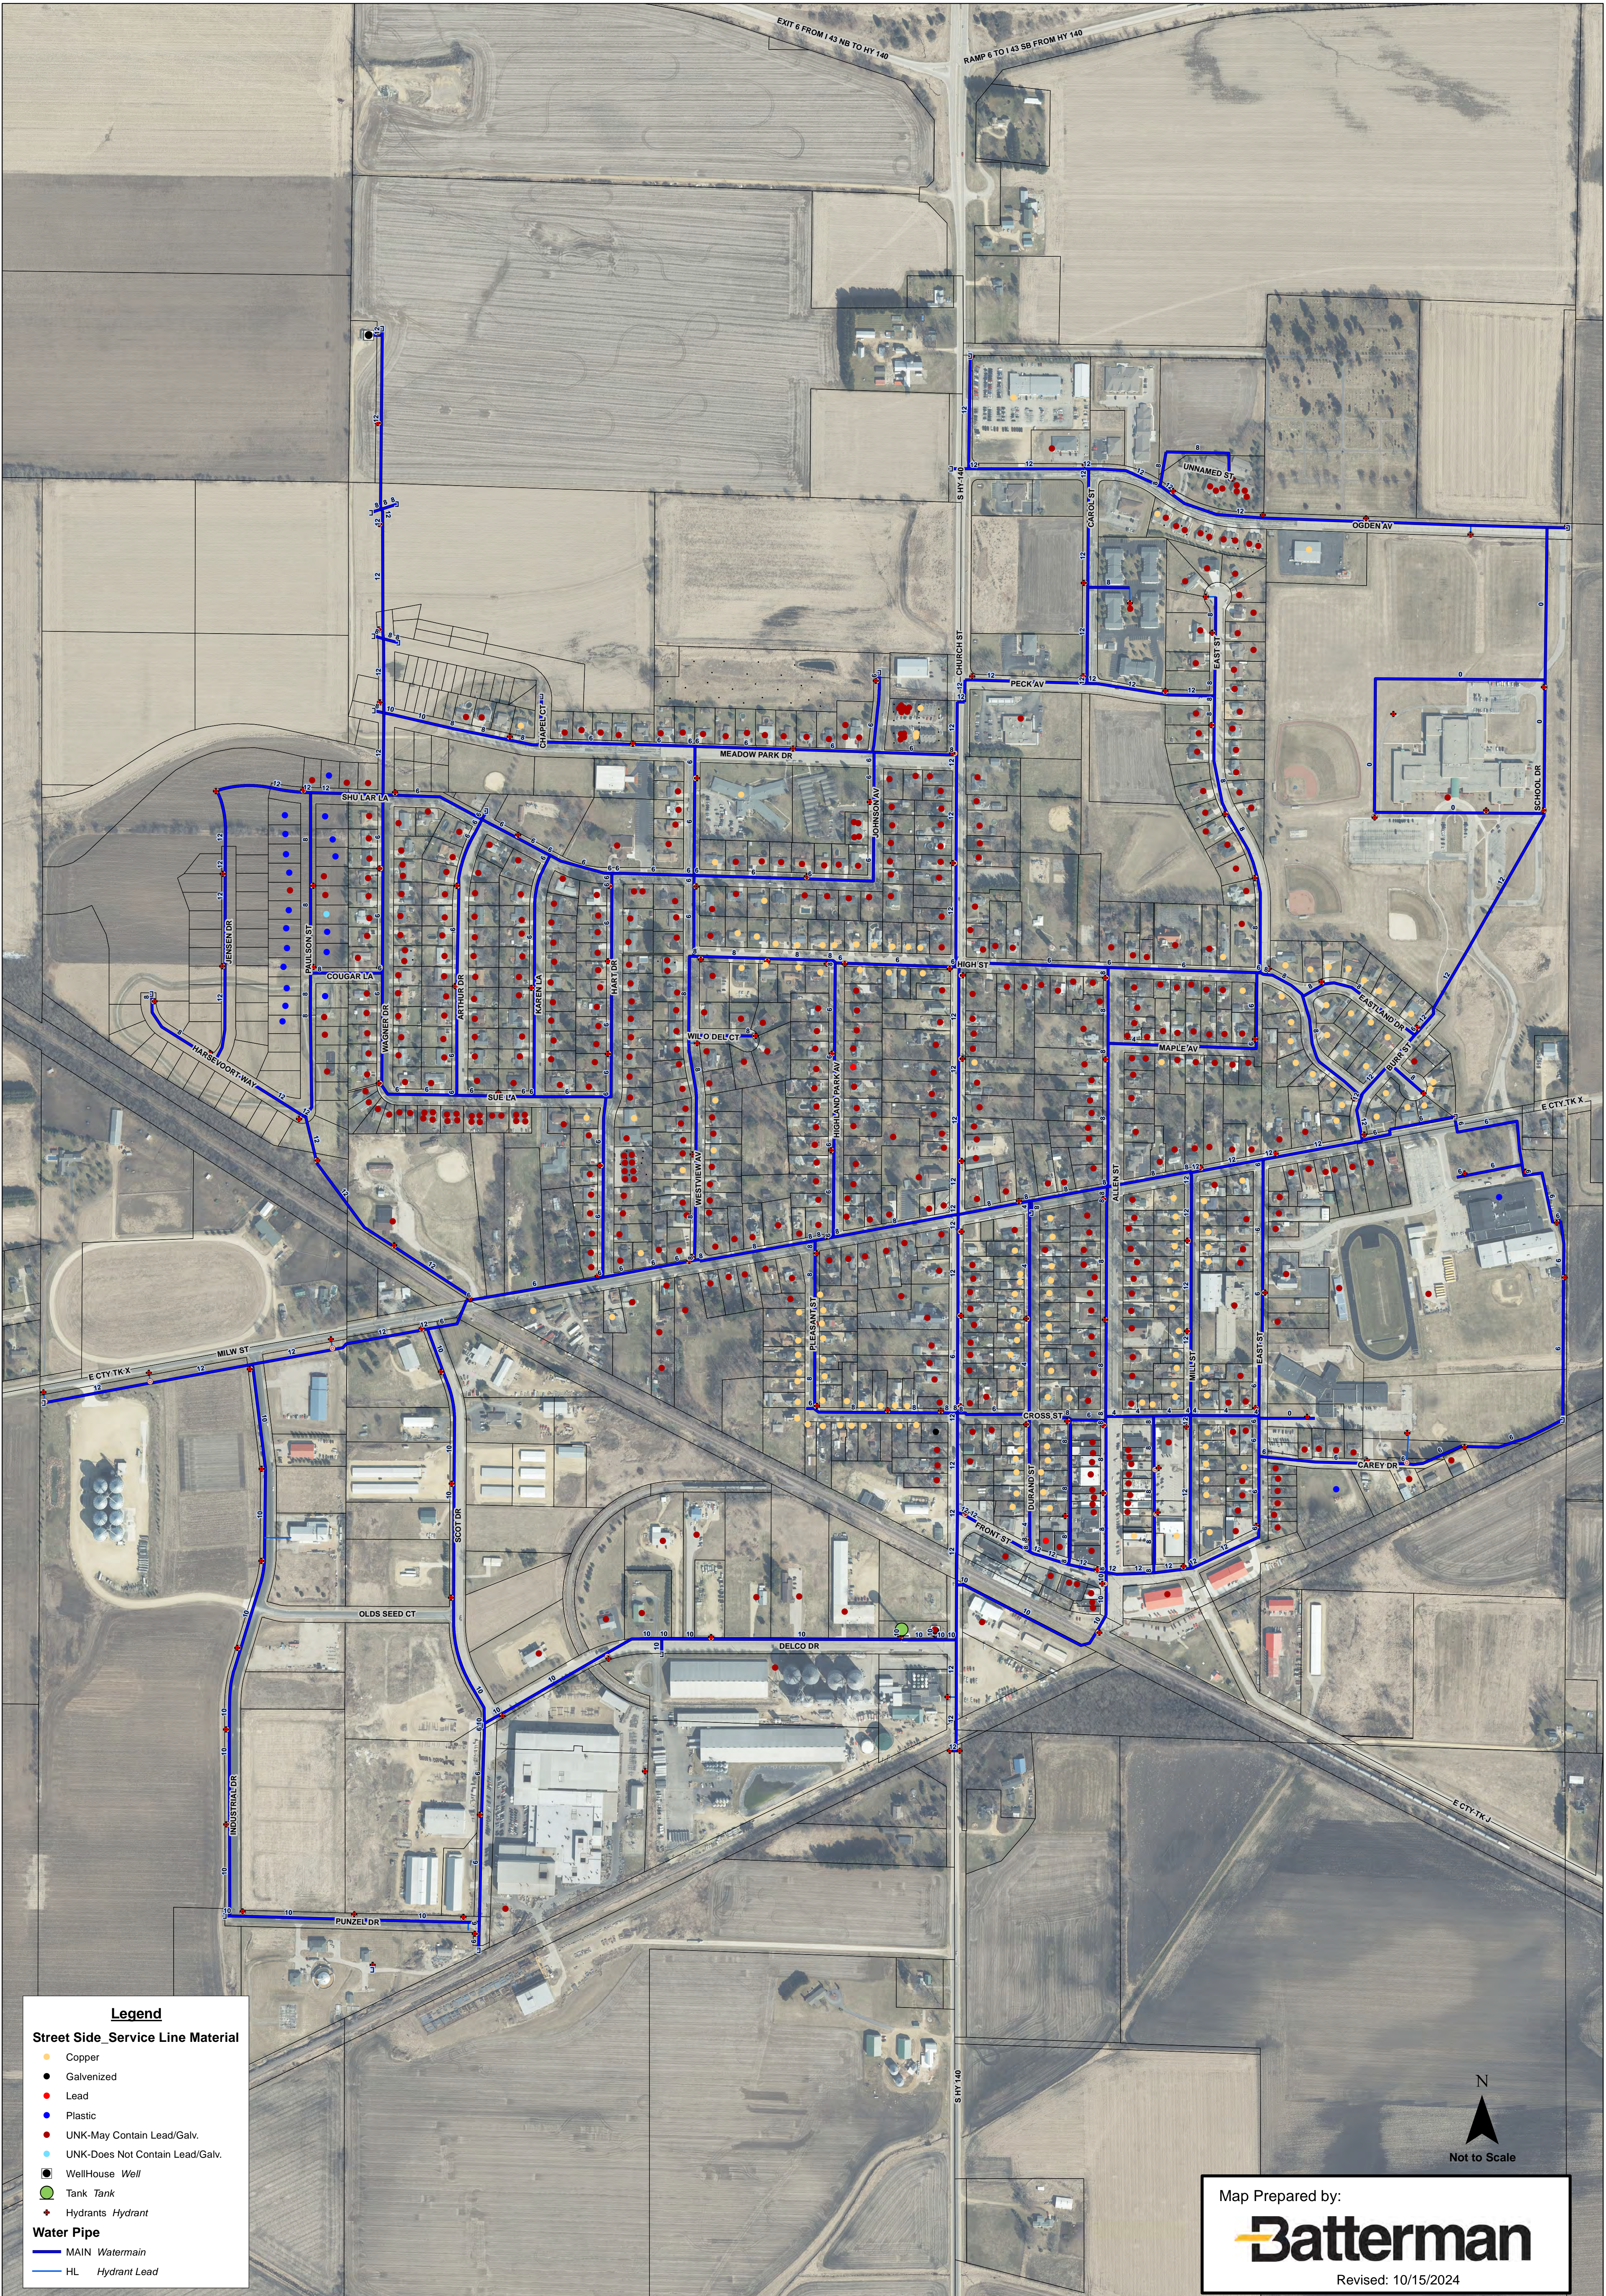

Legend

Street Side Service Line Material

- Copper
- Galvanized
- Lead
- Plastic
- UNK-May Contain Lead/Galv.
- UNK-Does Not Contain Lead/Galv.
- WellHouse Well
- Tank Tank
- + Hydrants Hydrant

Water Pipe

- MAIN Watermain
- HL Hydrant Lead

N



Not to Scale

Map Prepared by:

Batterman

Revised: 10/15/2024